


SYMBOLS

SERVICE AREA

COMMON AREA

TYPE 47.00 SQ.M

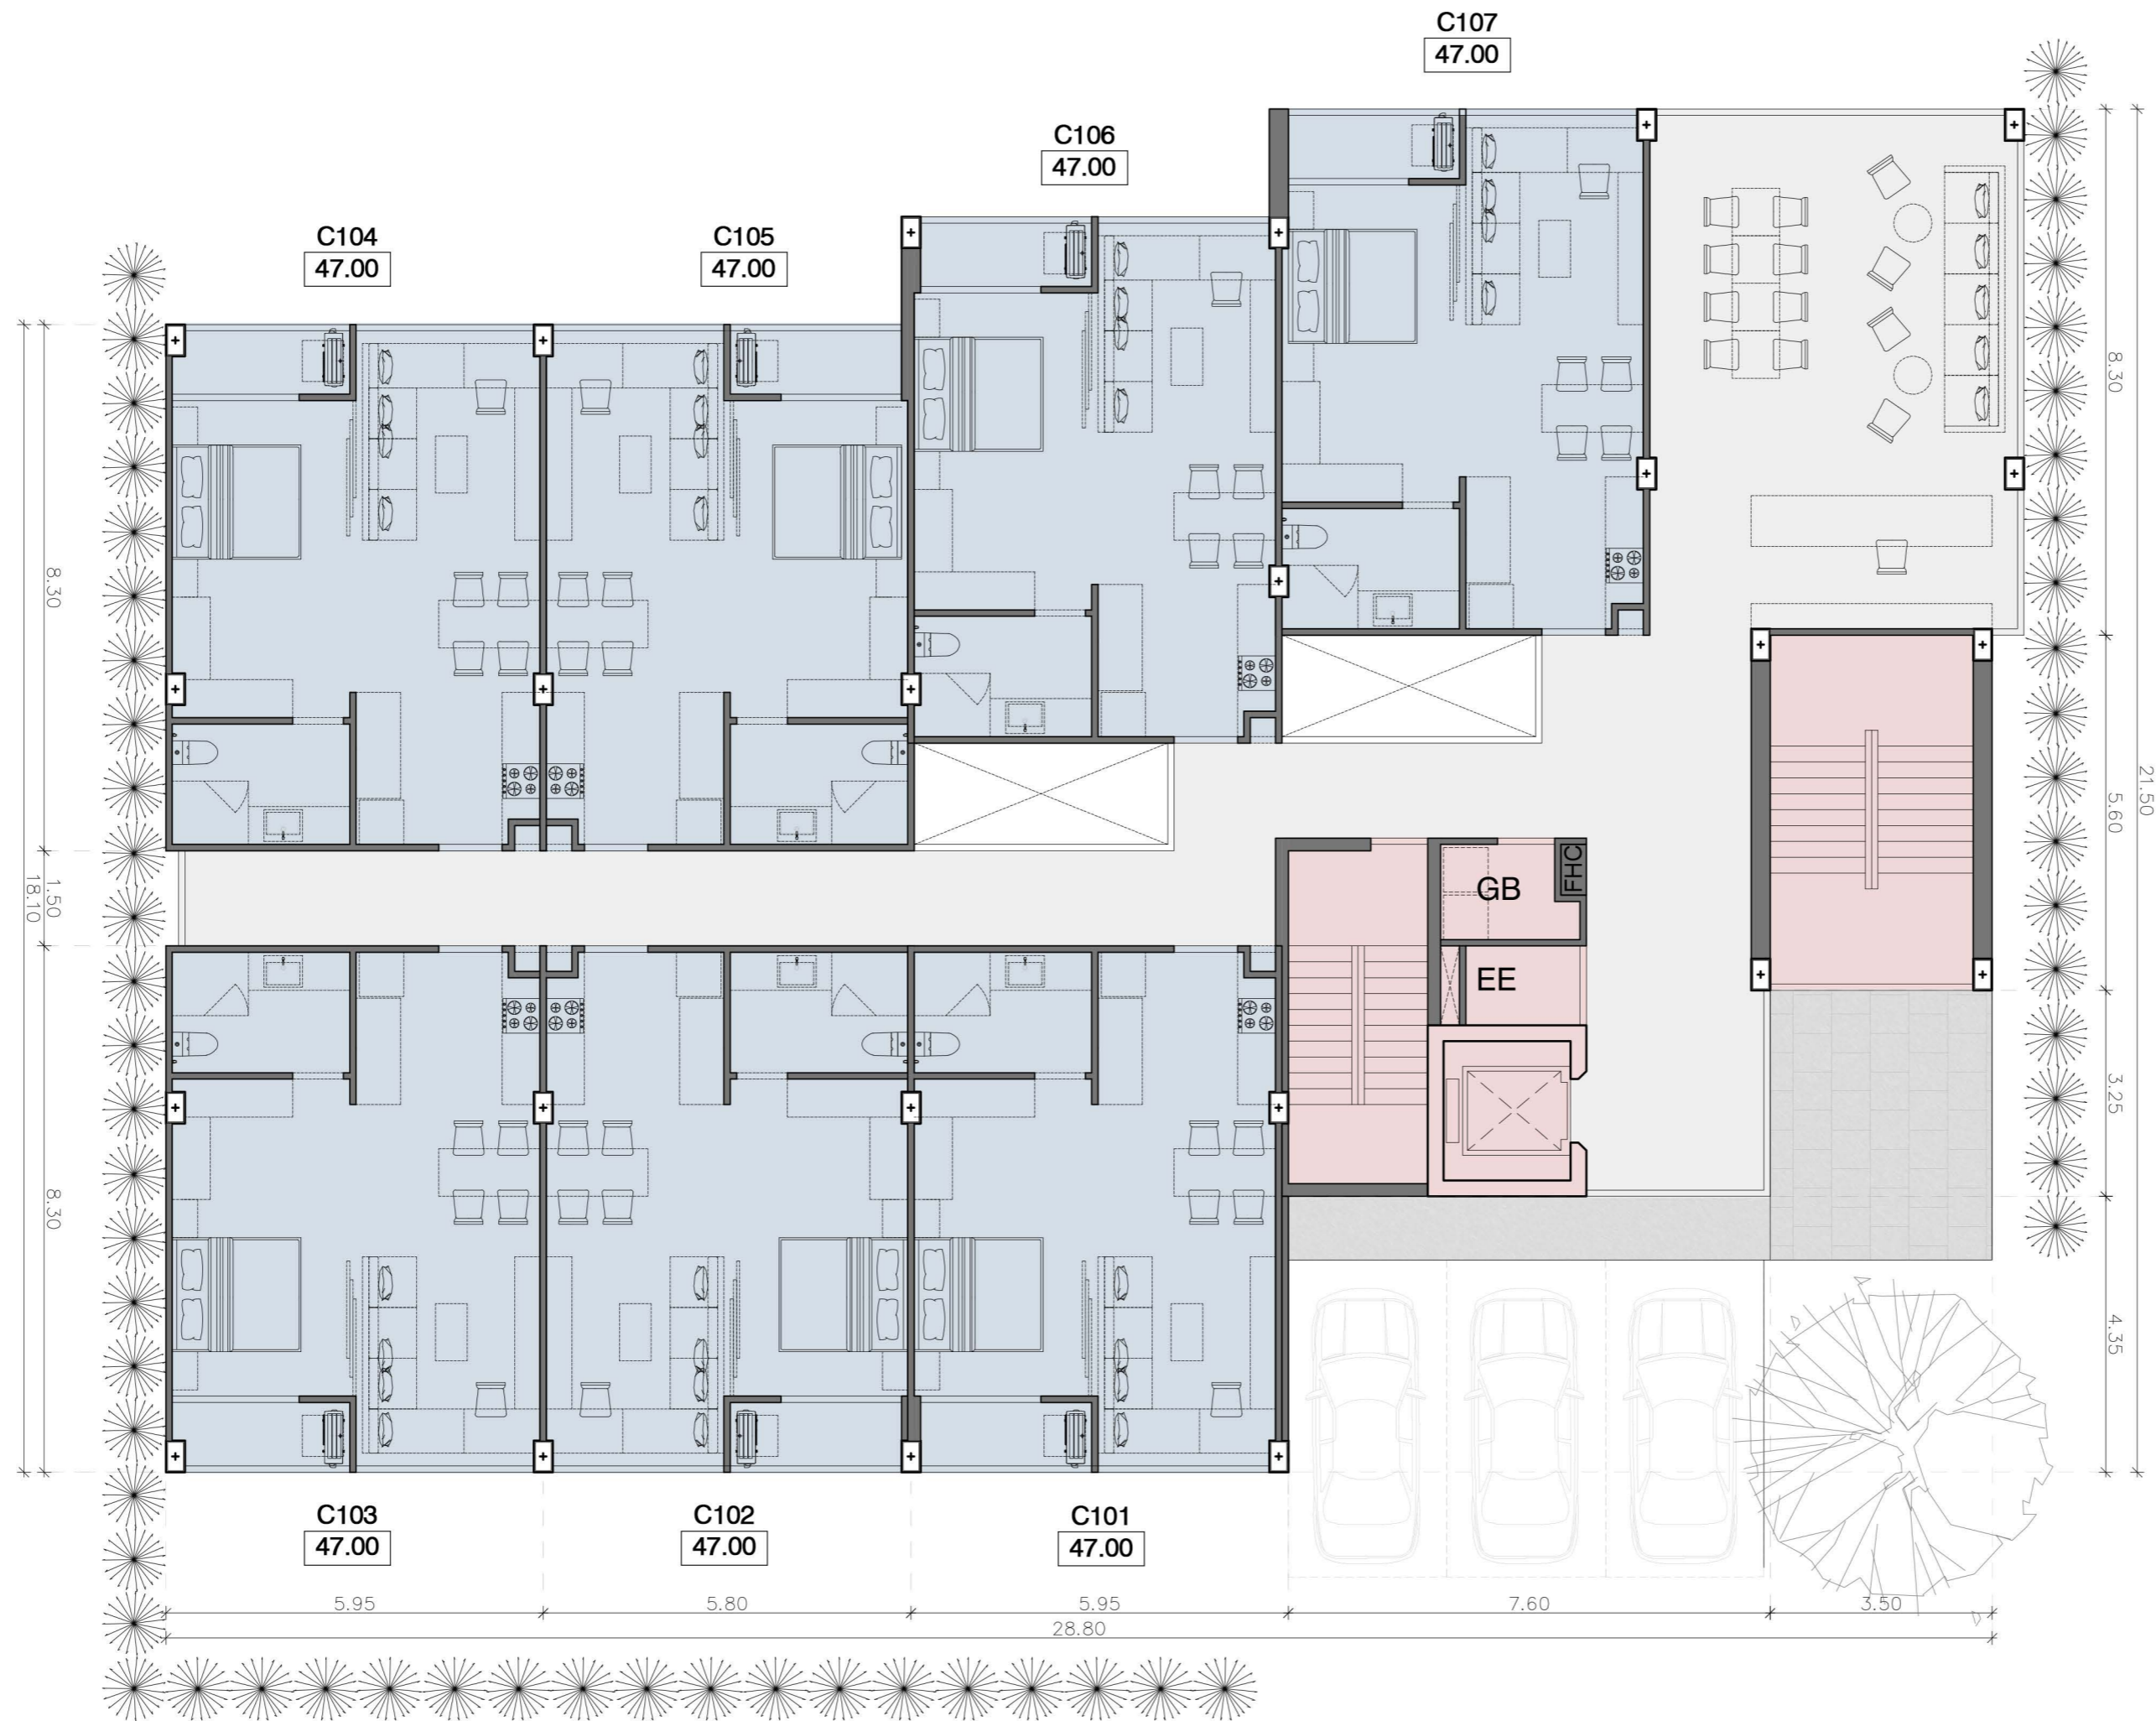


BUILDING C
1ST FLOOR PLAN
SCALE 1:100

SYMBOLS

SERVICE AREA

COMMON AREA

TYPE 47.00 SQ.M

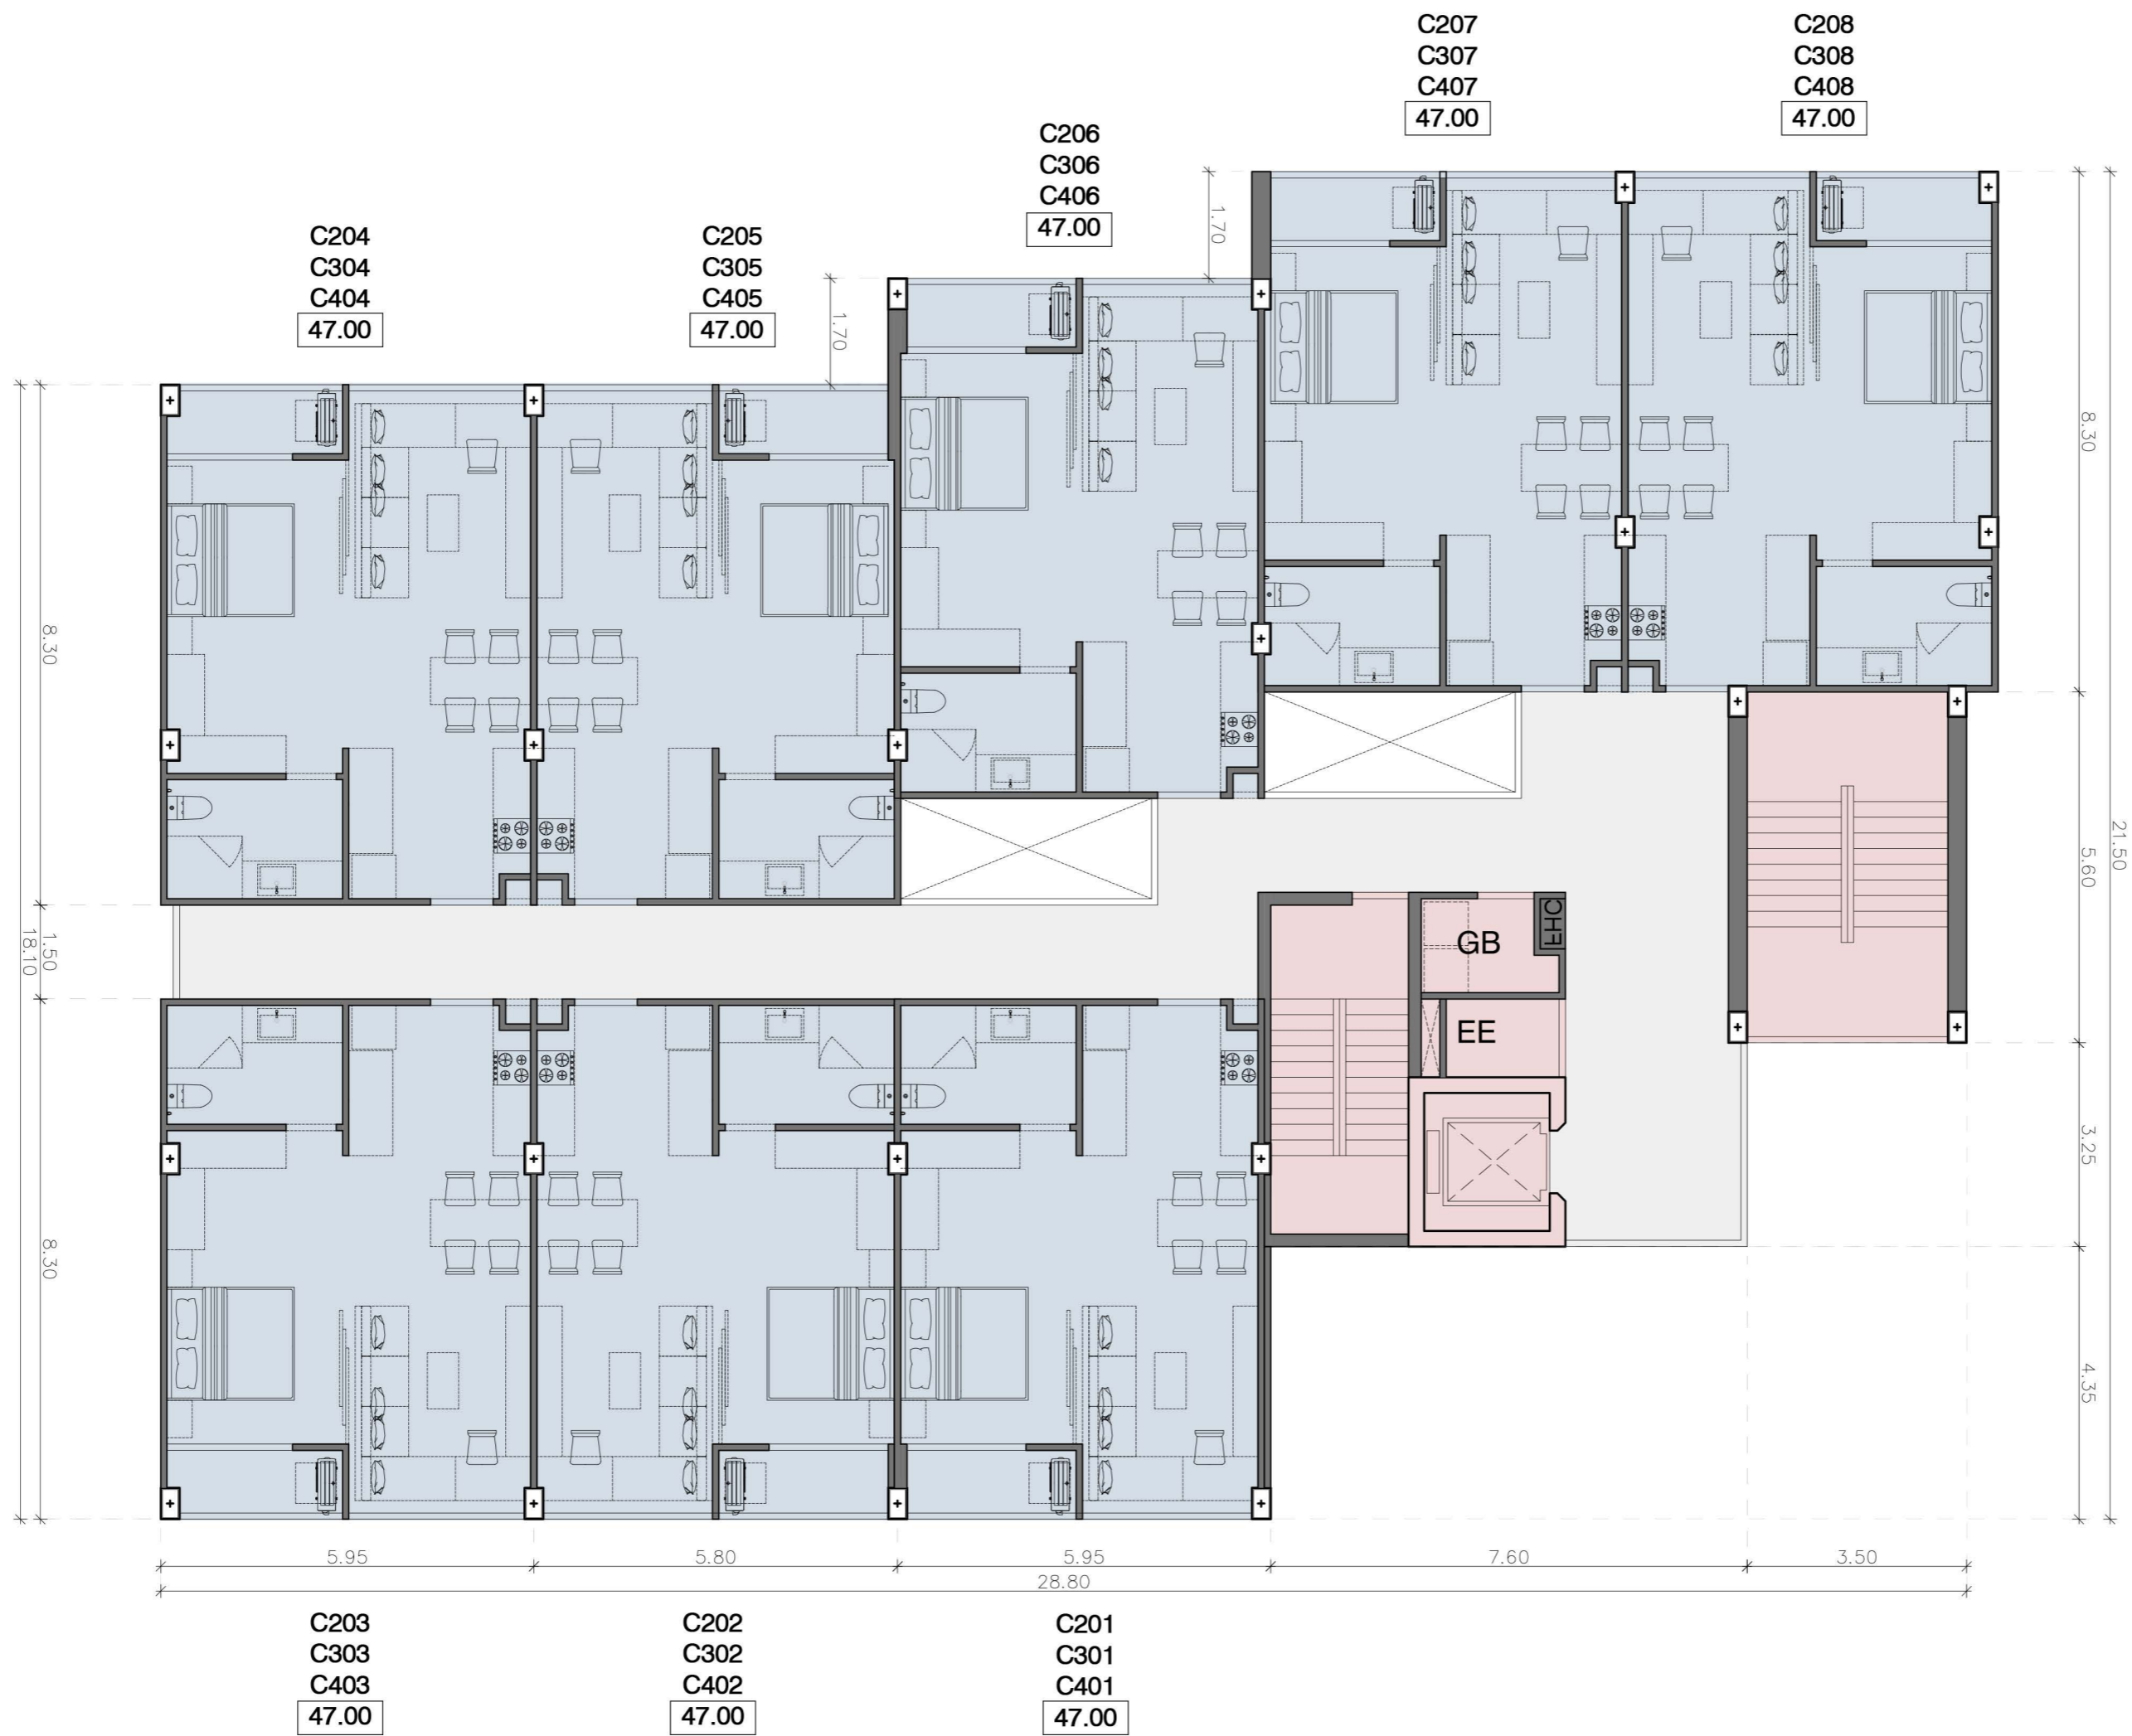

BUILDING C
2ND-4TH FLOOR PLAN
SCALE 1:100