

SYMBOLS

SERVICE AREA


COMMON AREA

TYPE 47.00 SQ.M

TYPE 57.00 SQ.M



BUILDING A  
1ST FLOOR PLAN  
SCALE 1:100

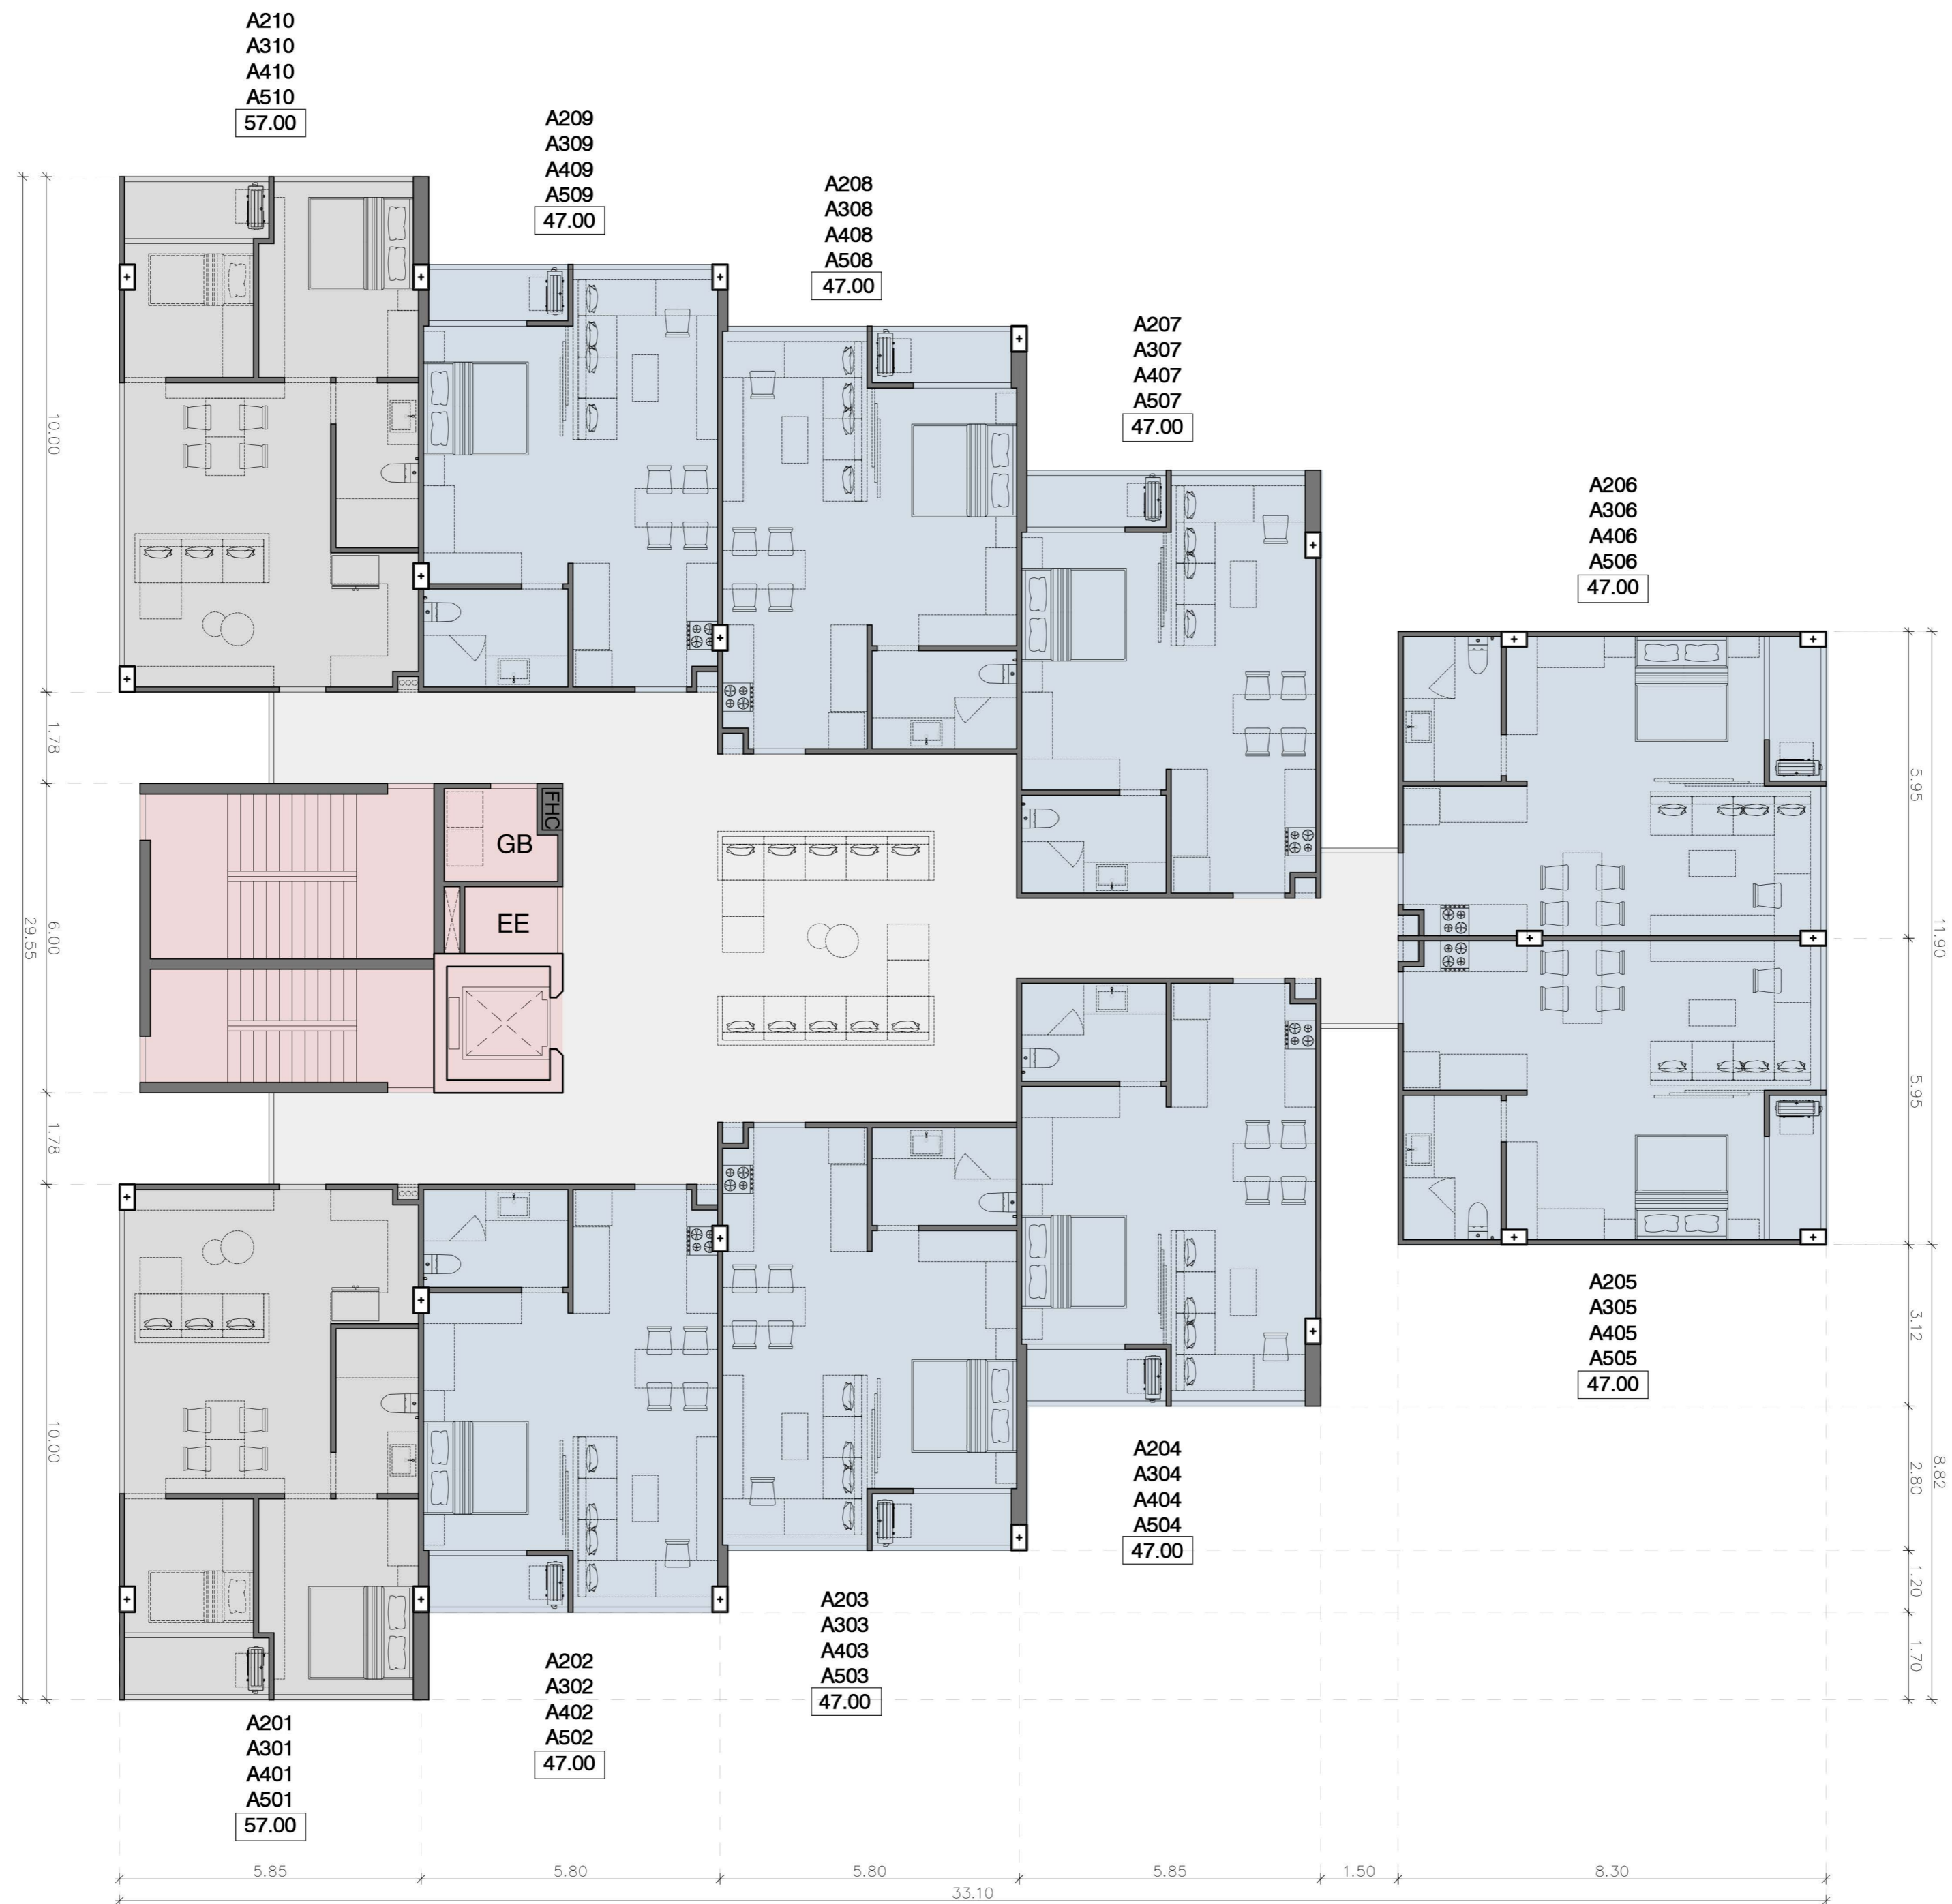

- SYMBOLS**
- SERVICE AREA
  - COMMON AREA
  - TYPE 47.00 SQ.M
  - TYPE 57.00 SQ.M

**BUILDING A**  
**2ND-5TH FLOOR PLAN**  
SCALE 1:100