


SYMBOLS

SERVICE AREA

COMMON AREA

TYPE 47.00 SQ.M

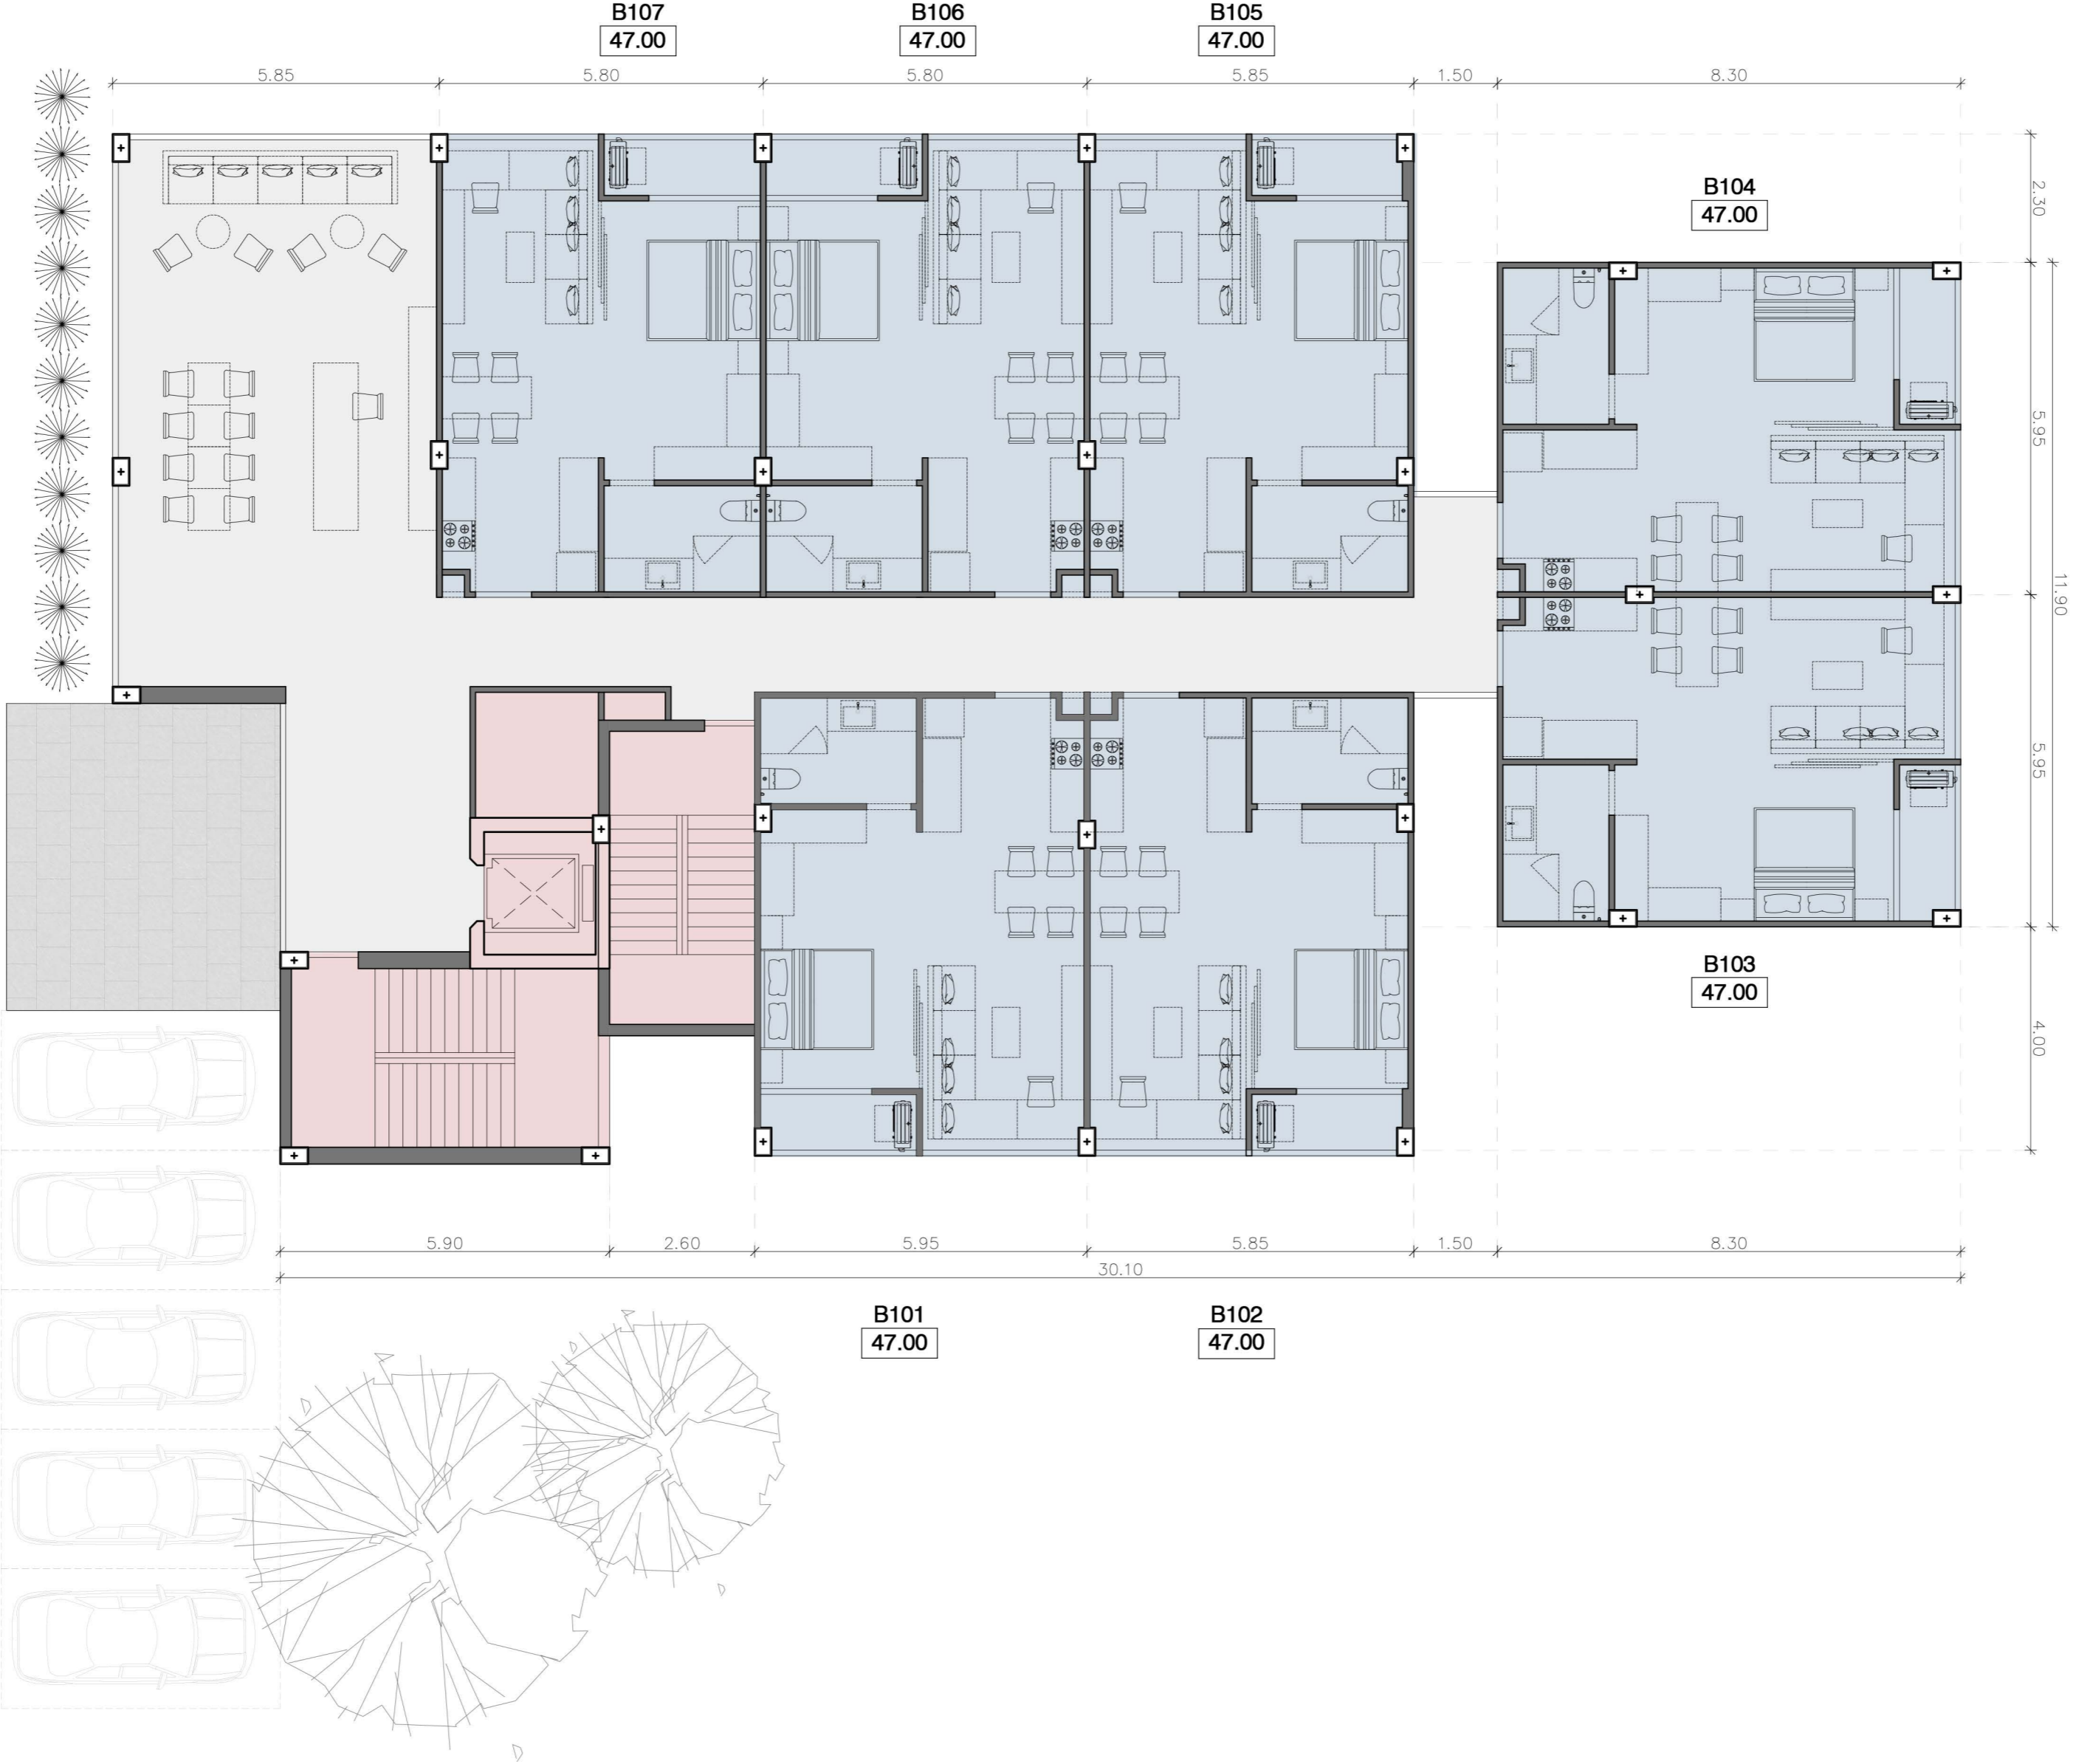

BUILDING B
1ST FLOOR PLAN
SCALE 1:100

SYMBOLS

SERVICE AREA

COMMON AREA

TYPE 47.00 SQ.M



BUILDING B
2ND-4TH FLOOR PLAN
SCALE 1:100