


PLOT 8 TYPE A1S

FLOOR PLAN 1
SCALE 1:150
1st FLOOR AREA 316.47 sq.m.
LAND AREA 508.33 sq.m.

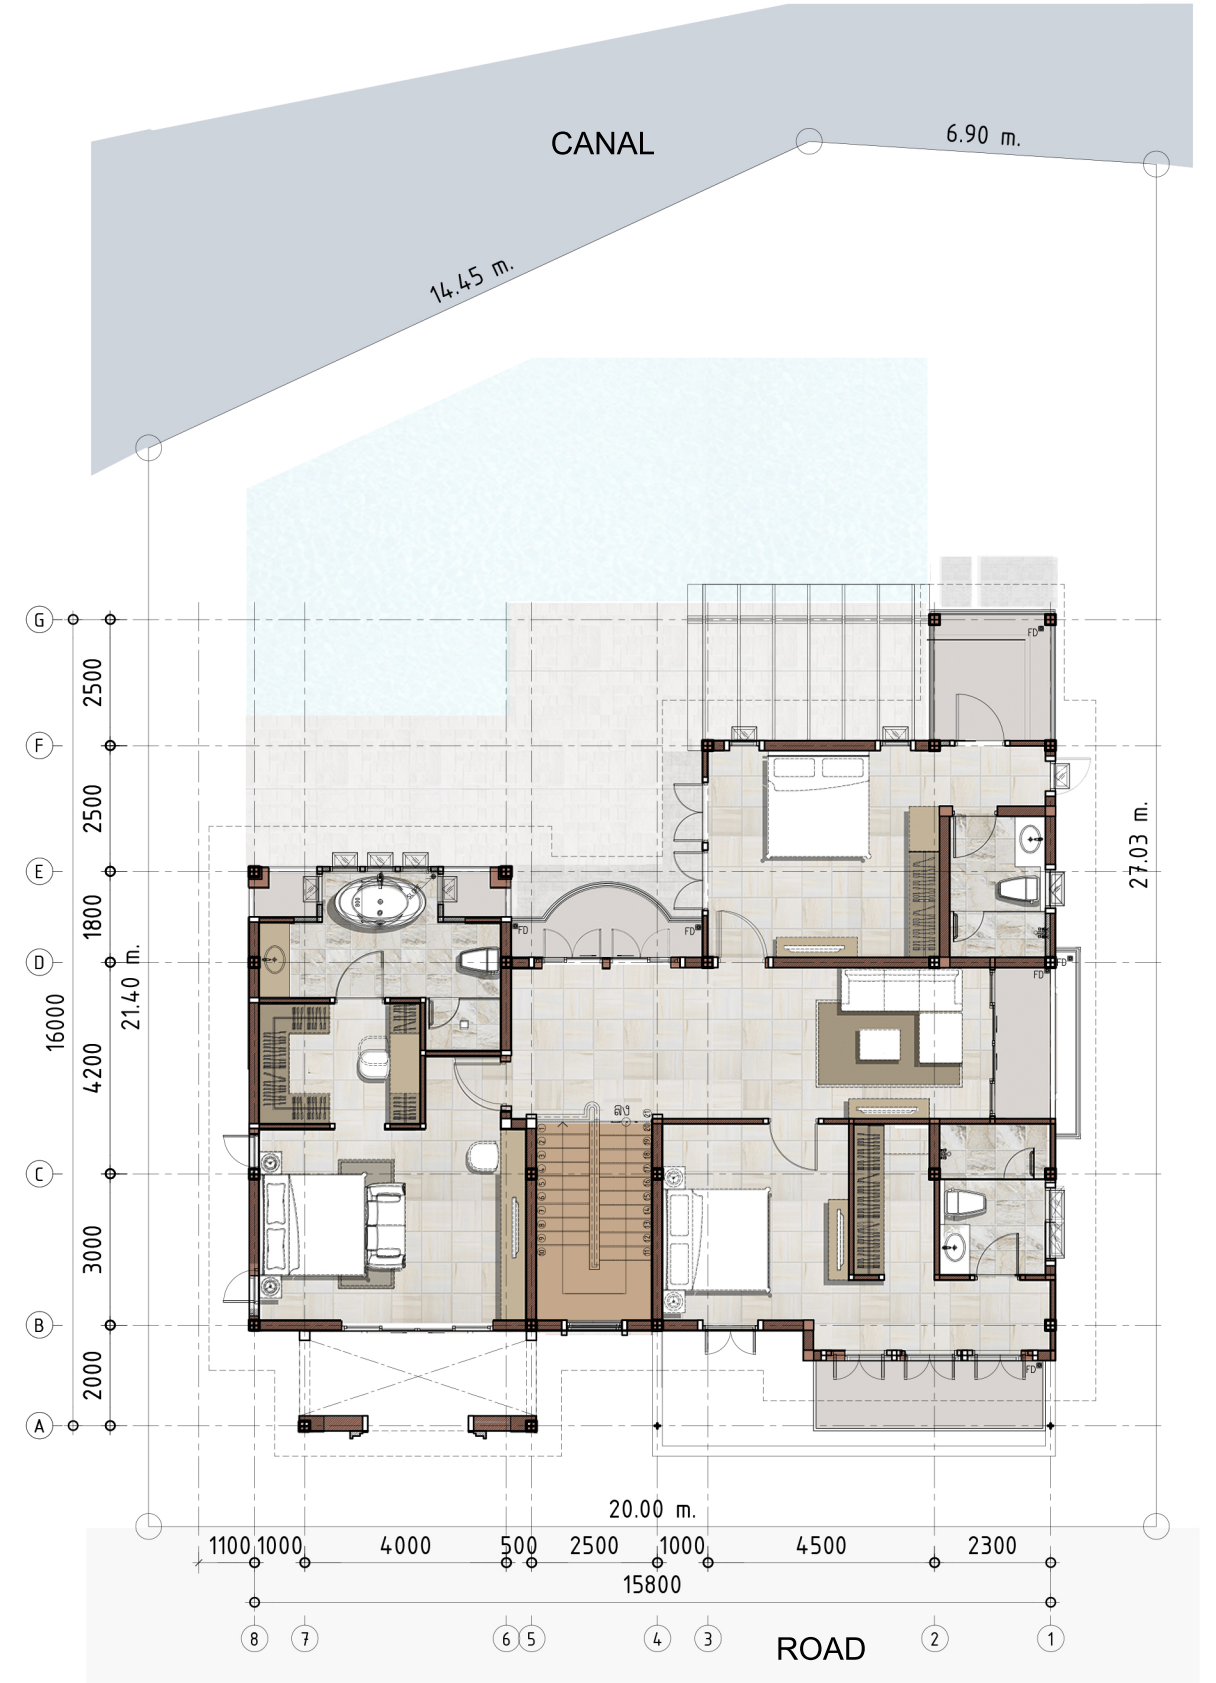

FLOOR PLAN 2
SCALE 1:150
2nd FLOOR AREA 174.49 sq.m.
TOTAL AREA 490.96 sq.m.