

BUILDING A

BUILDING B



SCALE

LAYOUT

1:100



BUILDING A

BUILDING B

1ST FLOOR PLAN

SCALE

1:100



BUILDING A




BUILDING B



2ND-7TH FLOOR PLAN

SCALE

1:100

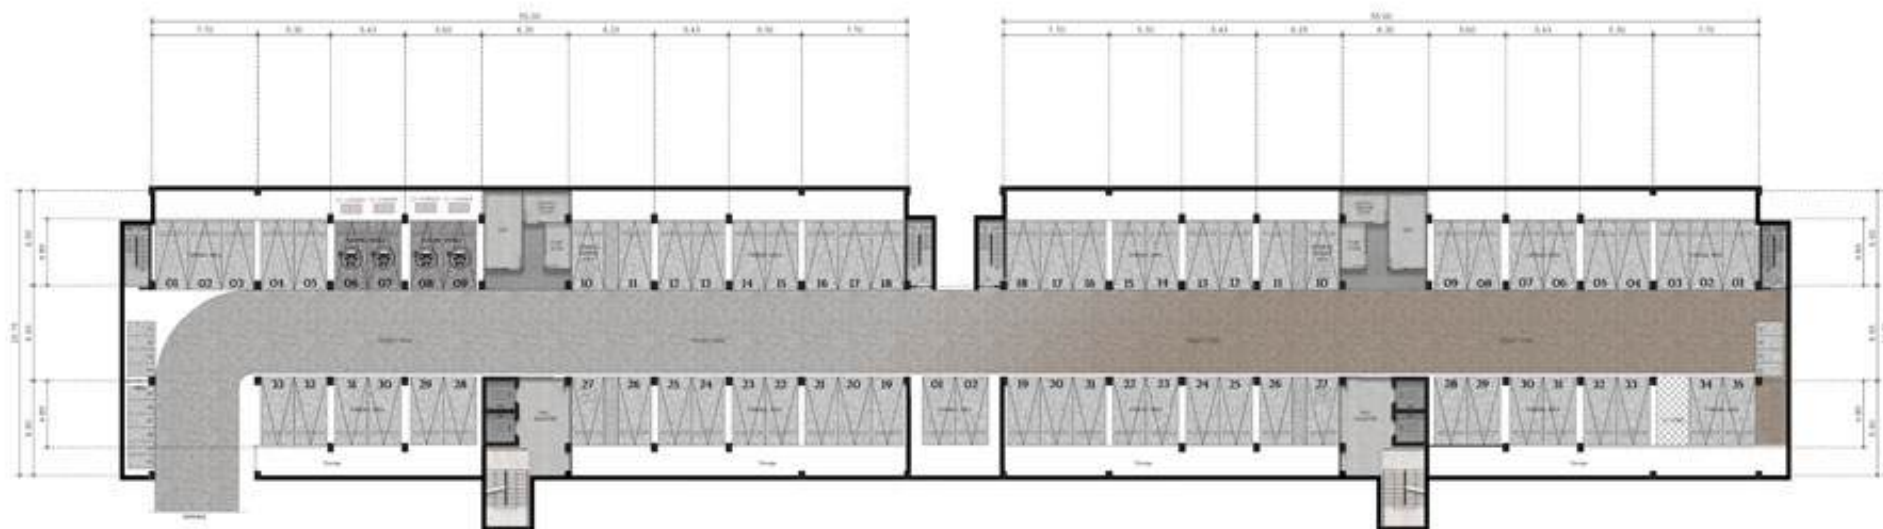

BUILDING A

BUILDING B



BASEMANT PLAN
SCALE 1:100